

INNMÅLINGSTJENESTER AS



Organisasjonsnr. 979 927 703
Bankgiro: 3624 07 79751

Vår ref:
Byggmester Skaatun as

Deres ref:

Dato: 03.11.20.

**Stikningsdata for Gnr. 51 Bnr. 10, hytte, Kuvågvegen,
Bjørnafjorden Kommune.**

HYTTEN

<u>PUNKT</u>	<u>TEMA</u>	<u>X</u>	<u>Y</u>
05 1	5000	6676018.195	303602.528
05 2	5000	6676021.771	303599.297
05 3	5000	6676034.209	303613.063
05 4	5000	6676030.633	303616.294

GRENSELINJE

05 6	4011	6676049.460	303628.420
05 7	4011	6676039.990	303617.950
05 8	4011	6676015.270	303590.610
05 9	4011	6675993.350	303566.350
05 10	4011	6675974.060	303595.070
05 11	4011	6675984.820	303602.840
05 12	4011	6675979.900	303608.110

AVKJØRSLE/VEI

05 13	7000	6676012.122	303587.125
05 14	7000	6675992.842	303604.282
05 15	7000	6675989.260	303604.521
05 16	7000	6676014.116	303589.367
05 17	7000	6675997.564	303604.096
05 18	7000	6675998.424	303608.302
05 19	7000	6676013.901	303595.573
05 20	7000	6676009.634	303593.355

Med vennlig hilsen
Innmålingstjenester as

Kjersti K. Madsen



Kontoradresse:
Telefon
Kjersti K. Madsen
Johnny Sandvik

Helgeplassen 144
55 59 02 77 (76)
Mob.tlf. 90 78 72 08
Mob.tlf. 40 40 23 23

5148 Fyllingsdalen
E.Post: innmal@innmal.no

Y 303550

Y 303600


Kuvågvegen Gnr.51 Bnr.10

Bjørnafjorden Kommune.

X 6676050

X 6676000

X 6675950

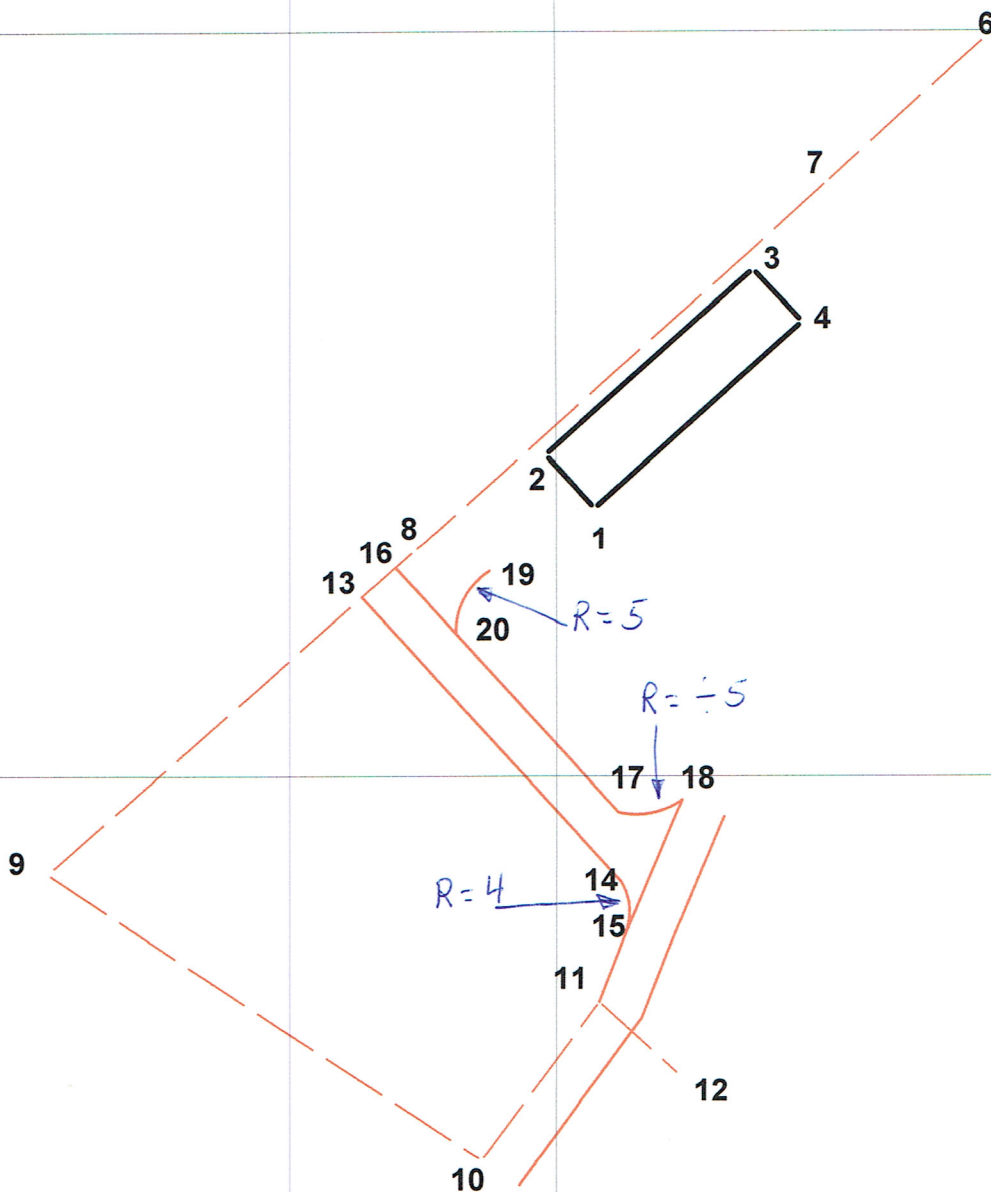

Kuvågvegen, Gnr.51 Bnr.10
Bjørnafjorden Kommune
Didrik Munch
Dato: 03/11/20

Målestokk 1:500

Innmålingstjenester as

Syverik H. Madam